


DATE: 5/21/06
SCALE: 1" = 100'

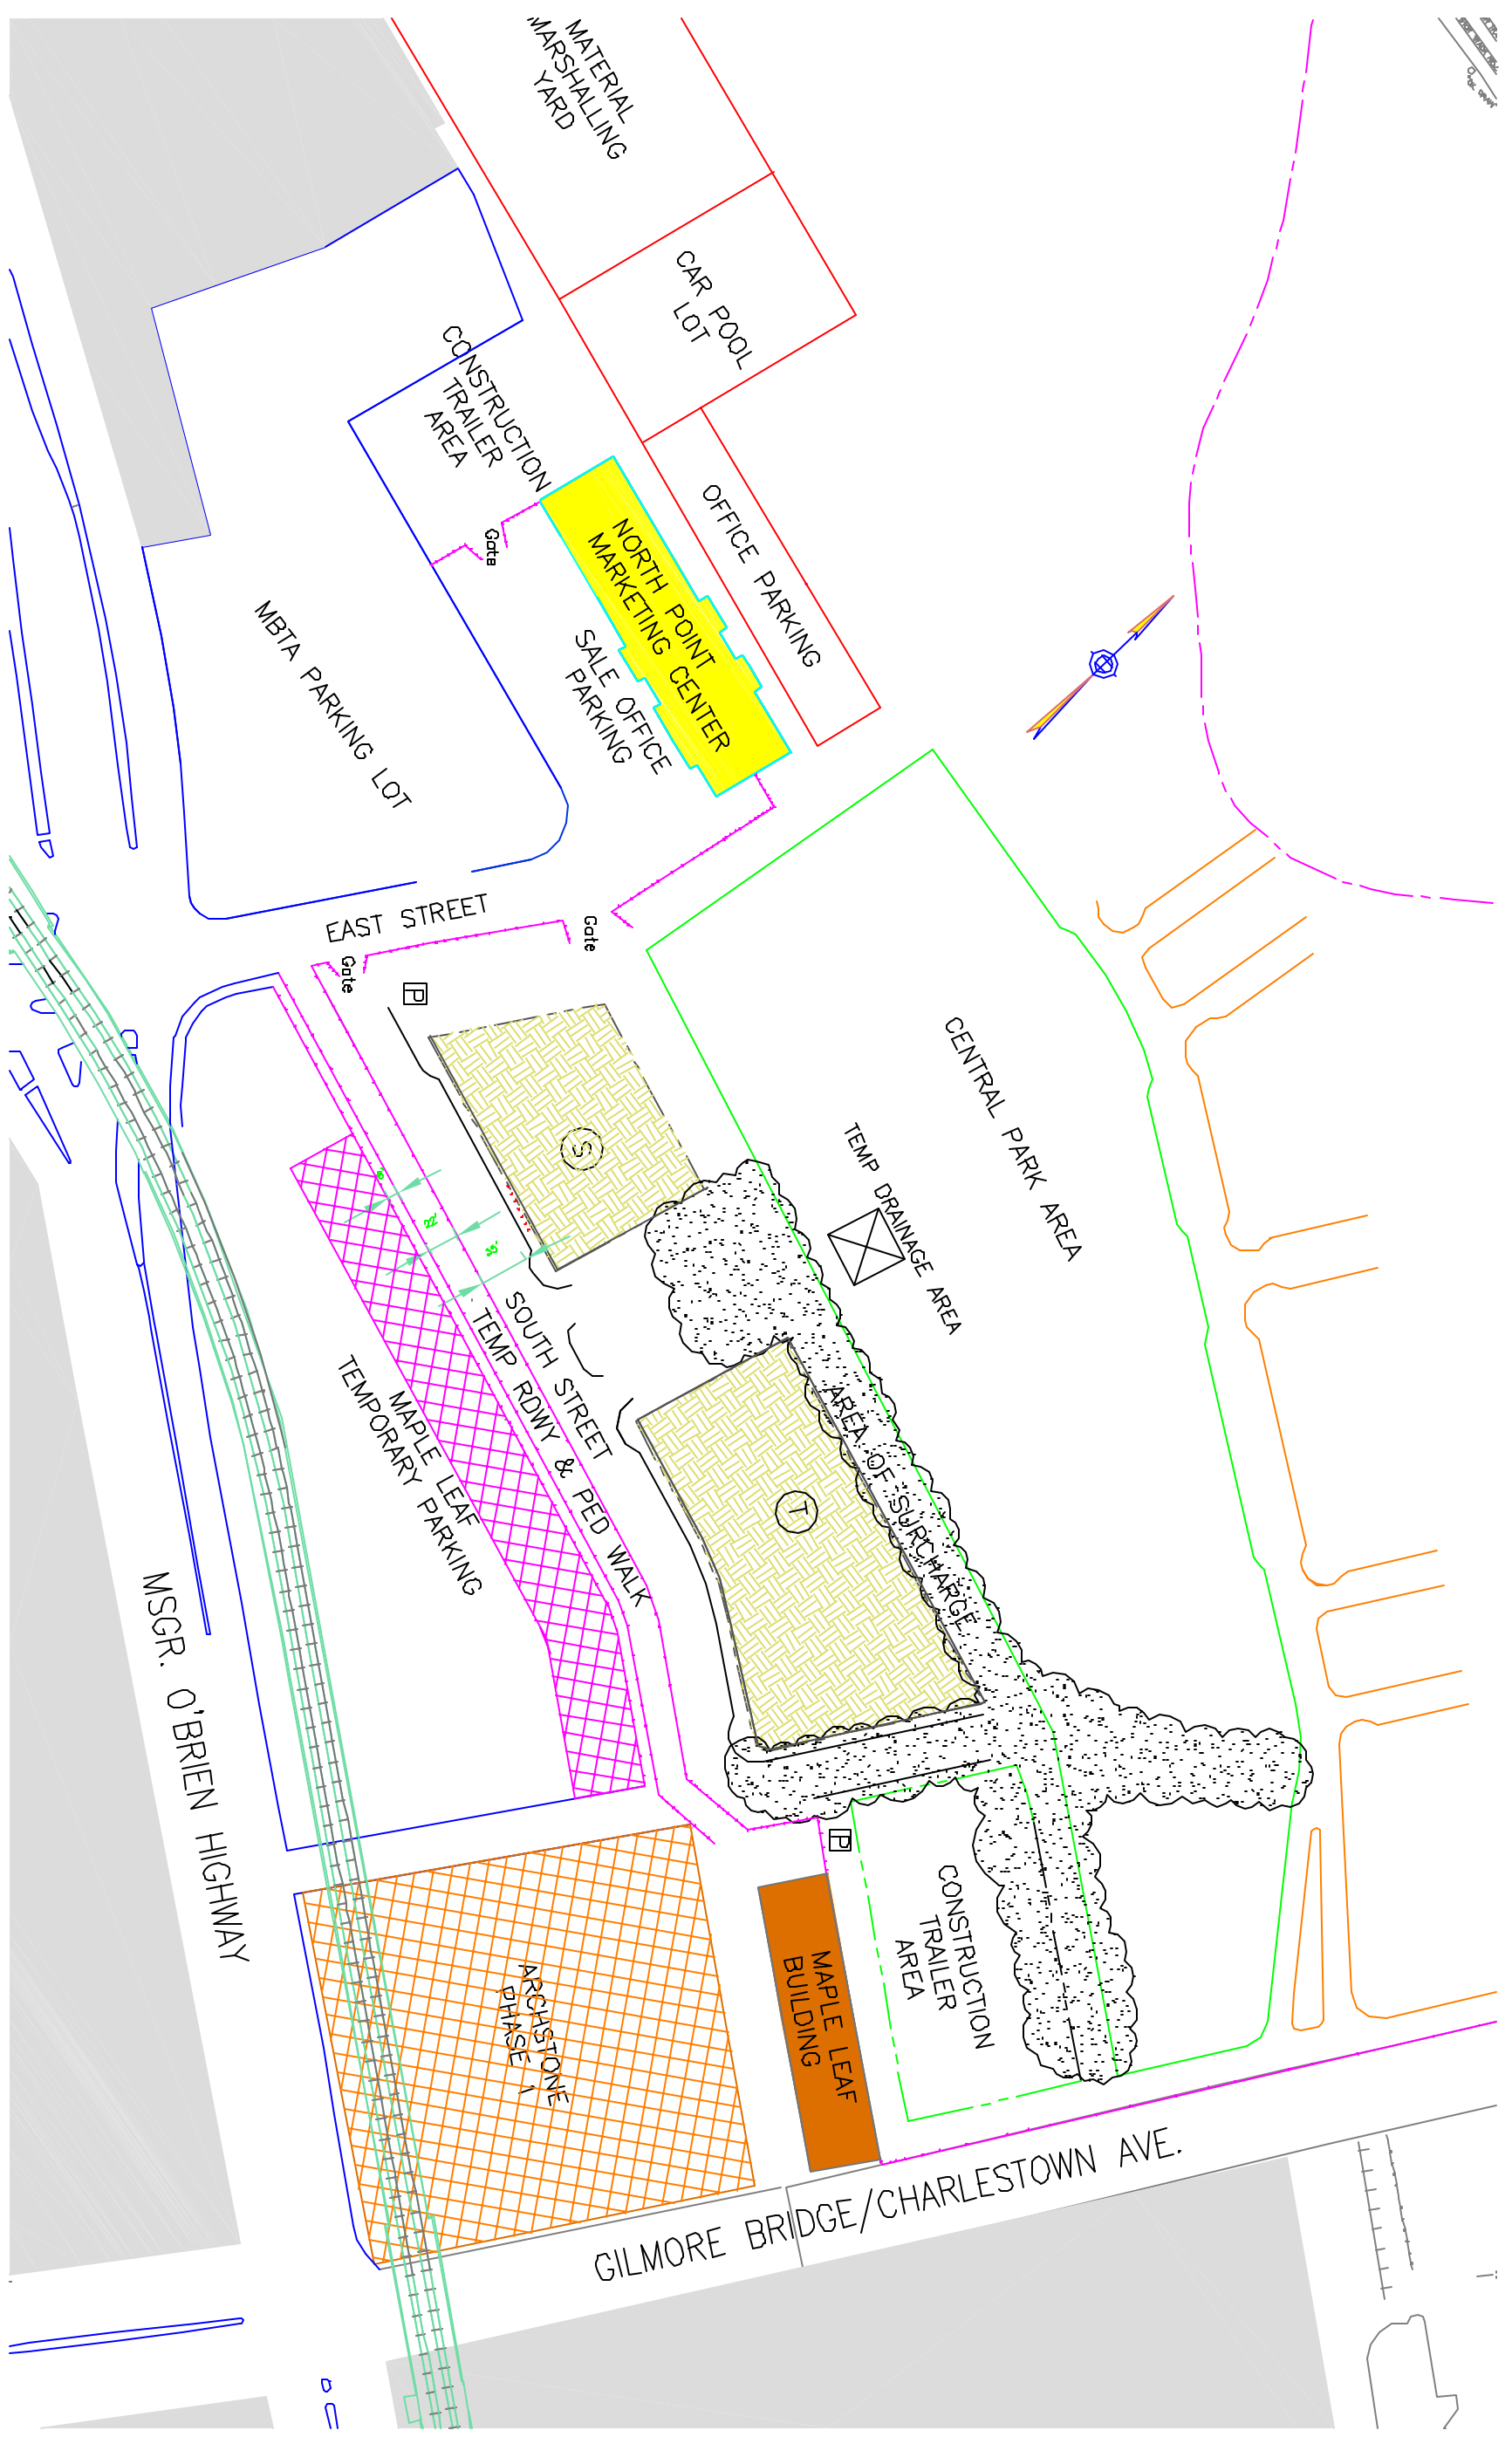

SPAULDING & SLYE CONSTRUCTION

NORTH POINT
SITE LOGISTICS - EXCAVATION PHASE
JUNE '05 THRU NOV '05

REVISED 5/21/06
NO. 2